



LEFT SIDE ELEVATION

Scale 1/8" x 1'-0"

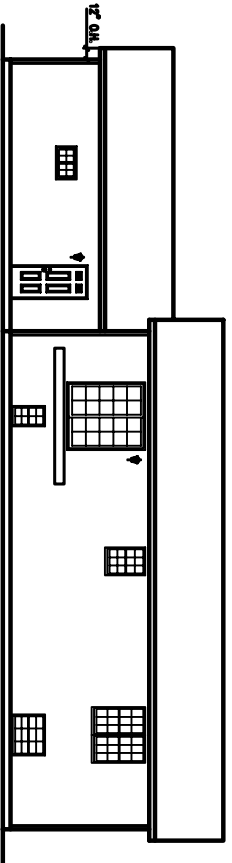


REAR ELEVATION

Scale 1/8" x 1'-0"

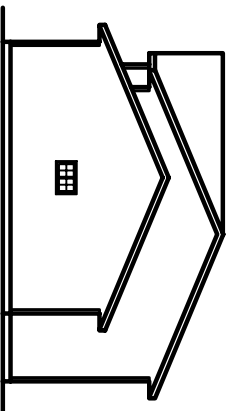

RIGHT SIDE ELEVATION

Scale 1/8" x 1'-0"

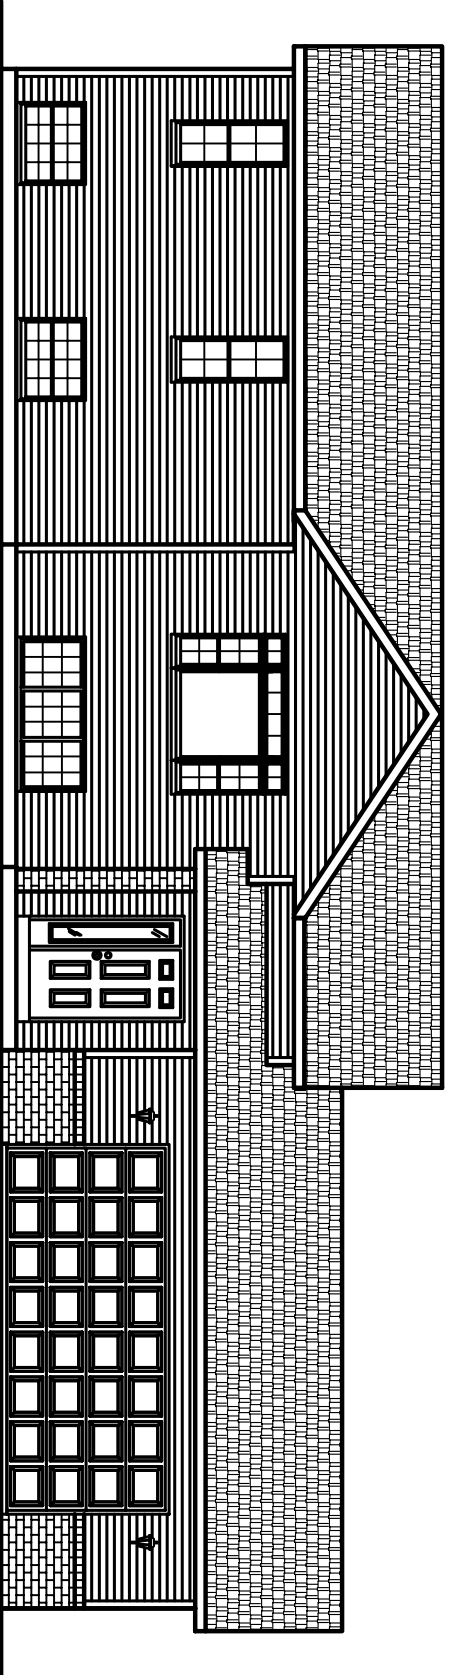

FRONT ELEVATION

HOME #2

SJM BUILDERS INC



DATE	SCALE	DRAWN BY	TOTAL PAGE
01/24/08	1/4"=1'-0"	M.L.J.	4
PHONE		DRAWINGS	REV
			PAGE
1008-0-1			