


LEFT SIDE ELEVATION

Scale 1/8" x 1'-0"


RIGHT SIDE ELEVATION

Scale 1/8" x 1'-0"

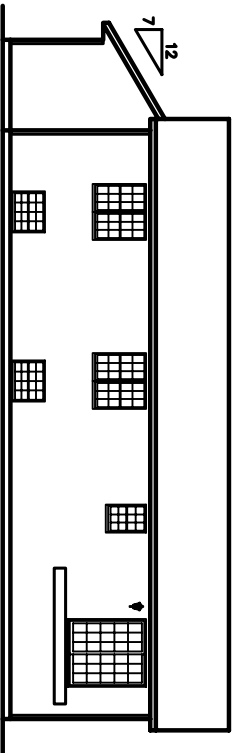

REAR ELEVATION

Scale 1/8" x 1'-0"

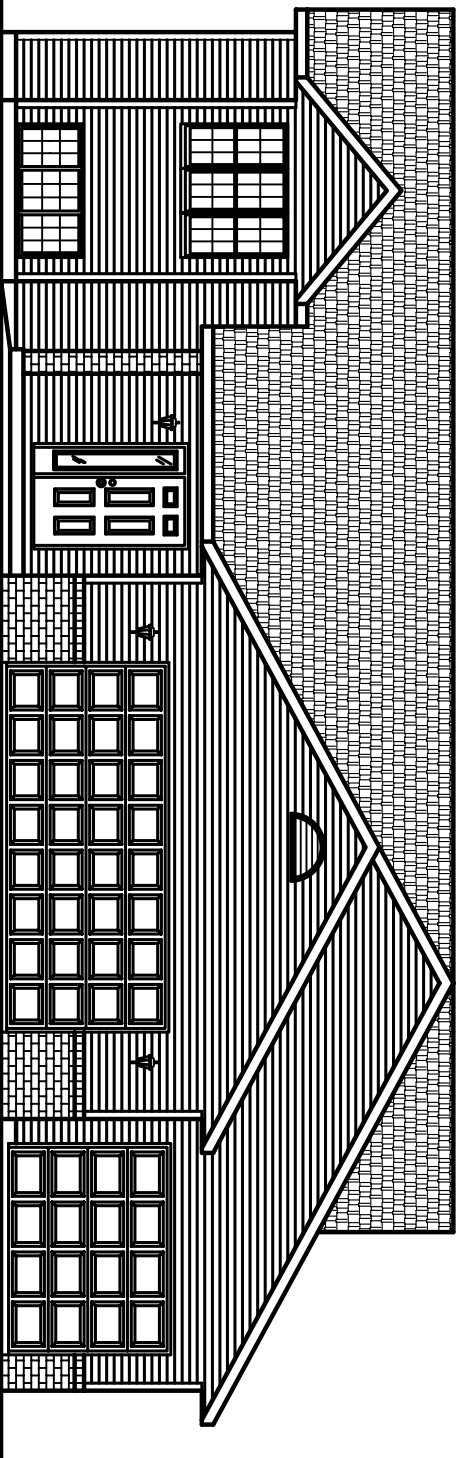

FRONT ELEVATION

HOME #9

SJM BUILDERS INC



DATE	SCALE	DRAWN BY	TOTAL PAGE
1/14/05	1/4"=1'-0"	JCB	4
PHONE		DRAWINGS	REV
		2025-0-1	PAGE