





VIEW AT SINK

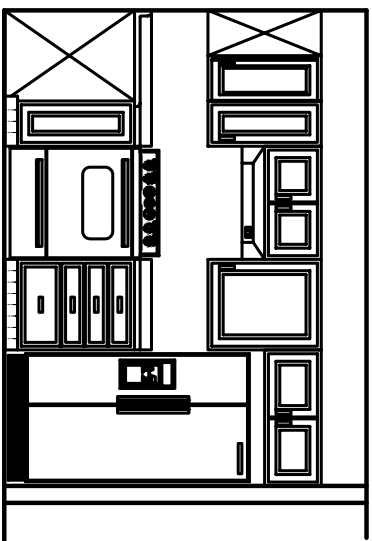


VIEW AT REFR./RANGE

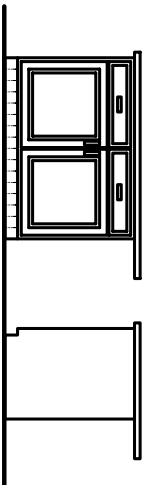



VIEW AT ISLAND

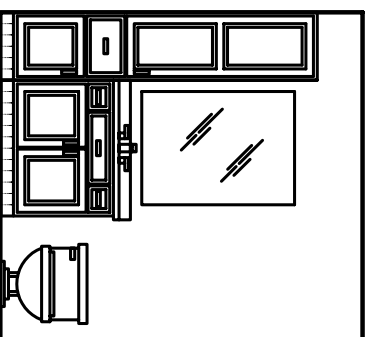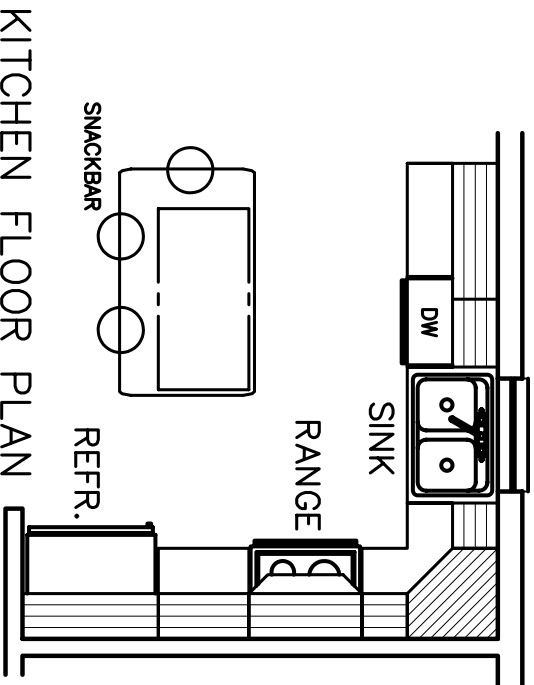

UPPER LEVEL BATH

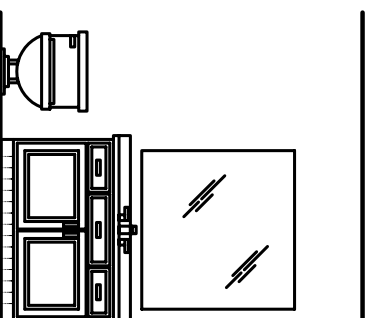

LOWER LEVEL BATH

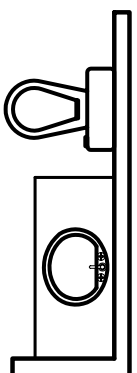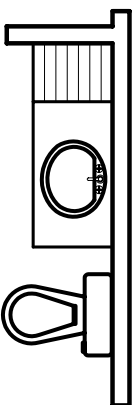

Mid Continent™
C A B I N E T R Y

Door Style: Kentwood

Stain Color: Honey

Counter Tops:

HOME #3

SJM BUILDERS INC



DATE	SCALE	DRAWN BY	TOTAL PAGE
01/24/08	1/4"=1'-0"	M.L.J.	4
PHONE		DRAWINGS	REV PAGE
		1009-0-4	