
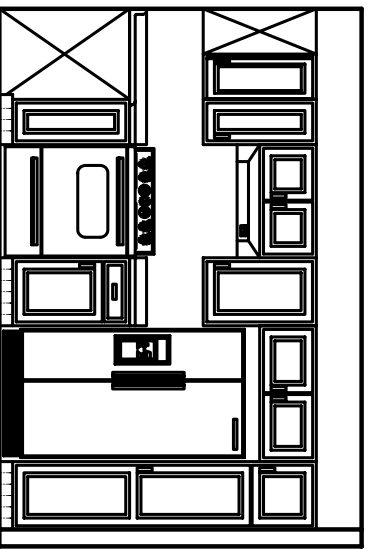
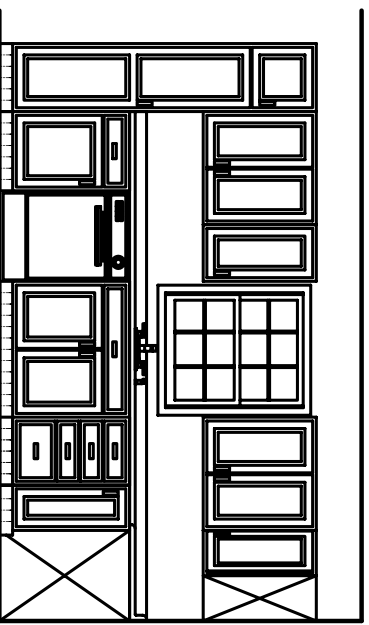


UTILITY

MASTER BATH


MAIN BATH

LOWER LEVEL BATH

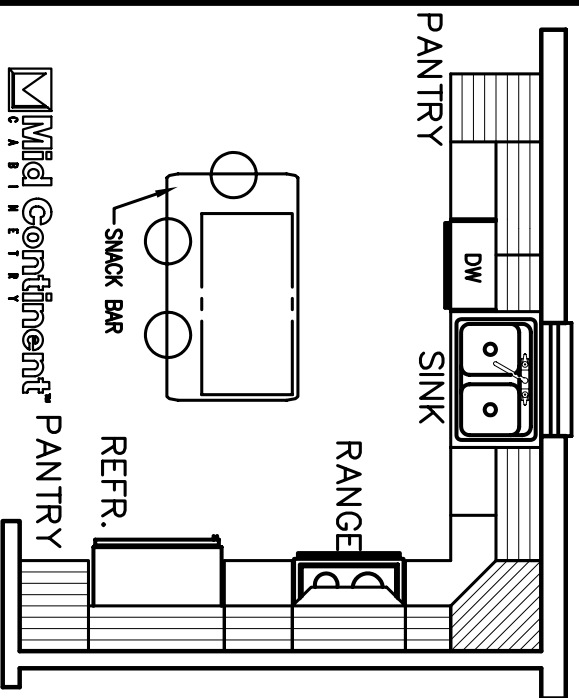

VIEW AT SINK

VIEW AT REFR/RANGE

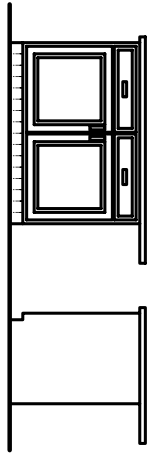

VIEW AT ISLAND

Mid Continent™ Pantry

Door Style: Kentwood

Stain Color: Honey

Counter Tops:

HOME #9

SJM BUILDERS INC



DATE	SCALE	DRAWN BY	TOTAL PAGE
1/14/05	1/4"=1'-0"	JCB	4
PHONE		DESIGNED BY	REV
		2025-0-4	PAGE